

11 CHESLEY ROAD NEWTON, MA

GENERAL NOTES:

- 1) CONCRETE IS TO BE 3,000PSI FOR WALLS & 3,500 FOR FOOTINGS & SLABS @ 28 DAYS
- 2) ALL FOOTINGS ARE TO REST ON UNDISTURBED SOIL.
- 3) MINIMUM SOIL BEARING CAPACITY IS ASSUMED TO BE 4,000PSI
- 4) 1 ROW OF 1X3 BUILDING PER SPANCT TO 147' ALL OTHERS ARE ROWS
- 5) 600-875 MIN. & 1-1,000,000 MIN. SHALL BE 42" FAR OR BETTER.
- 6) STRUCTURAL STEEL SHALL BE ASTM A-36. STEEL PIPE COLUMNS SHALL BE STANDARD WEIGHT MEETING ASTM A-53, TYPE S, GRADE B
- 7) DESIGN LOADS:

	LIVE LOAD:	DEAD LOAD:
FIRST FLOOR	40PSF	100PSF
SECOND FLOOR	20PSF	100PSF
CILLING JSTS. (NO STORAGE)	10PSF	5PSF
CILLING JSTS. (STD. STORAGE)	20PSF	10PSF
ROOF	35PSF	15PSF
DECKS	60PSF	10PSF
BALCONYS	60PSF	10PSF
8) HEAVY COAT BITUMINOUS WATERPROOFING ON ALL EXTERIOR WALLS BELOW GRADE		
9) WEATHER STRIPS TO INCLUDE: - CONTINUOUS RIDGE VENT 25YR. ARCHITECTURAL SHINGLES OVER 1 LAYER 15LB. FELT 25YR. CONTINUOUS ICES&WATER SHIELD ON LOWER ROOF EDGE 5/8" CDX PLYWOOD OVER 2"x10" ROOF RAFTERS@16" O.C. WITH INSULATION PER CODE REQUIRED R-VALUE 10) TYPICAL WALL SYSTEM TO INCLUDE: 25YR. ARCHITECTURAL SHINGLES OVER 1 LAYER 15LB. FELT 5/8" CDX PLYWOOD OVER 2"x10" ROOF RAFTERS@16" O.C. WITH INSULATION PER CODE REQUIRED R-VALUE 11) ALL WINDOWS AND EXTERIOR DOOR OPENINGS 2-2"x3" HEADERS WITH 1/2" PLY WOOD BETWEEN UNLESS OTHERWISE SPECIFIED - ROUGH OPENINGS HEIGHT SHOULD BE @ 6'-11" ABOVE SUBFLOOR 12) STAIRS, HALLWAYS, LANDINGS, RAILING HEIGHTS TO CONFORM TO CURRENT BUILDING CODES		

TABLE OF CONTENTS:

1. PROPOSED FIRST AND SECOND FLOOR DECK PLAN
2. FOUNDATION PLAN A
3. LEFT SIDE ELEVATION FOUNDATION PLAN A
4. REAR FOUNDATION PLAN B
5. PROPOSED BASEMENT LEVEL ADDITION PLAN B
6. PROPOSED FIRST FLOOR ADDITION PLAN B
7. PROPOSED LEFT SIDE ELEVATION
8. PROPOSED FRONT AND REAR ELEVATION
9. ENGINEERED FIRST FLOOR DECK FRAMING PLAN
10. ENGINEERED SECOND FLOOR DECK FRAMING AND ROOF BEARING PLAN

ALSO INCLUDED:

1. SITE PLAN
2. STRUCTURAL ANALYSIS

Errors and Omissions:
Craig W. Bernabei, Architectural Design, is unable to accept liability for any errors or omissions in excess of the original purchase price of the plan. While every attempt has been made to the preparation of this plan to avoid errors, Craig W. Bernabei Architectural Design cannot guarantee against human error and omissions.
Disclaimer:
DO NOT SCALE DRAWINGS
All written dimensions shall take precedence over all scaled dimensions.

CRAIG W. BERNABEI
ARCHITECTURAL DESIGN
11 CHESLEY ROAD, NEWTON, MA
508-254-5128


Designed by:
MICHAEL D. BERNABEI
11 CHESLEY RD.
NEWTON, MA
508-254-5128
Date: 9-24-10
Drawn By: JLS
Sheet No: 001R

DO NOT SCALE DRAWINGS
Dimensions
The architect reserves the right to make any change in the design of the building without notice and without liability for any error or omission in the design or construction of the building.
The architect reserves the right to make any change in the design of the building without notice and without liability for any error or omission in the design or construction of the building.

CRAIG W. BERNABEI
ARCHITECTURAL DESIGN
11 CHESTNUT ROAD, NEWTON, MA
508-254-5128

Design for:
HUGHES, D. BERNABEI
11 CHESTNUT RD.
NEWTON, MA


Plan No. 1122
Date: 6-24-10
Drawn By: J.E.
Sheet No. 001

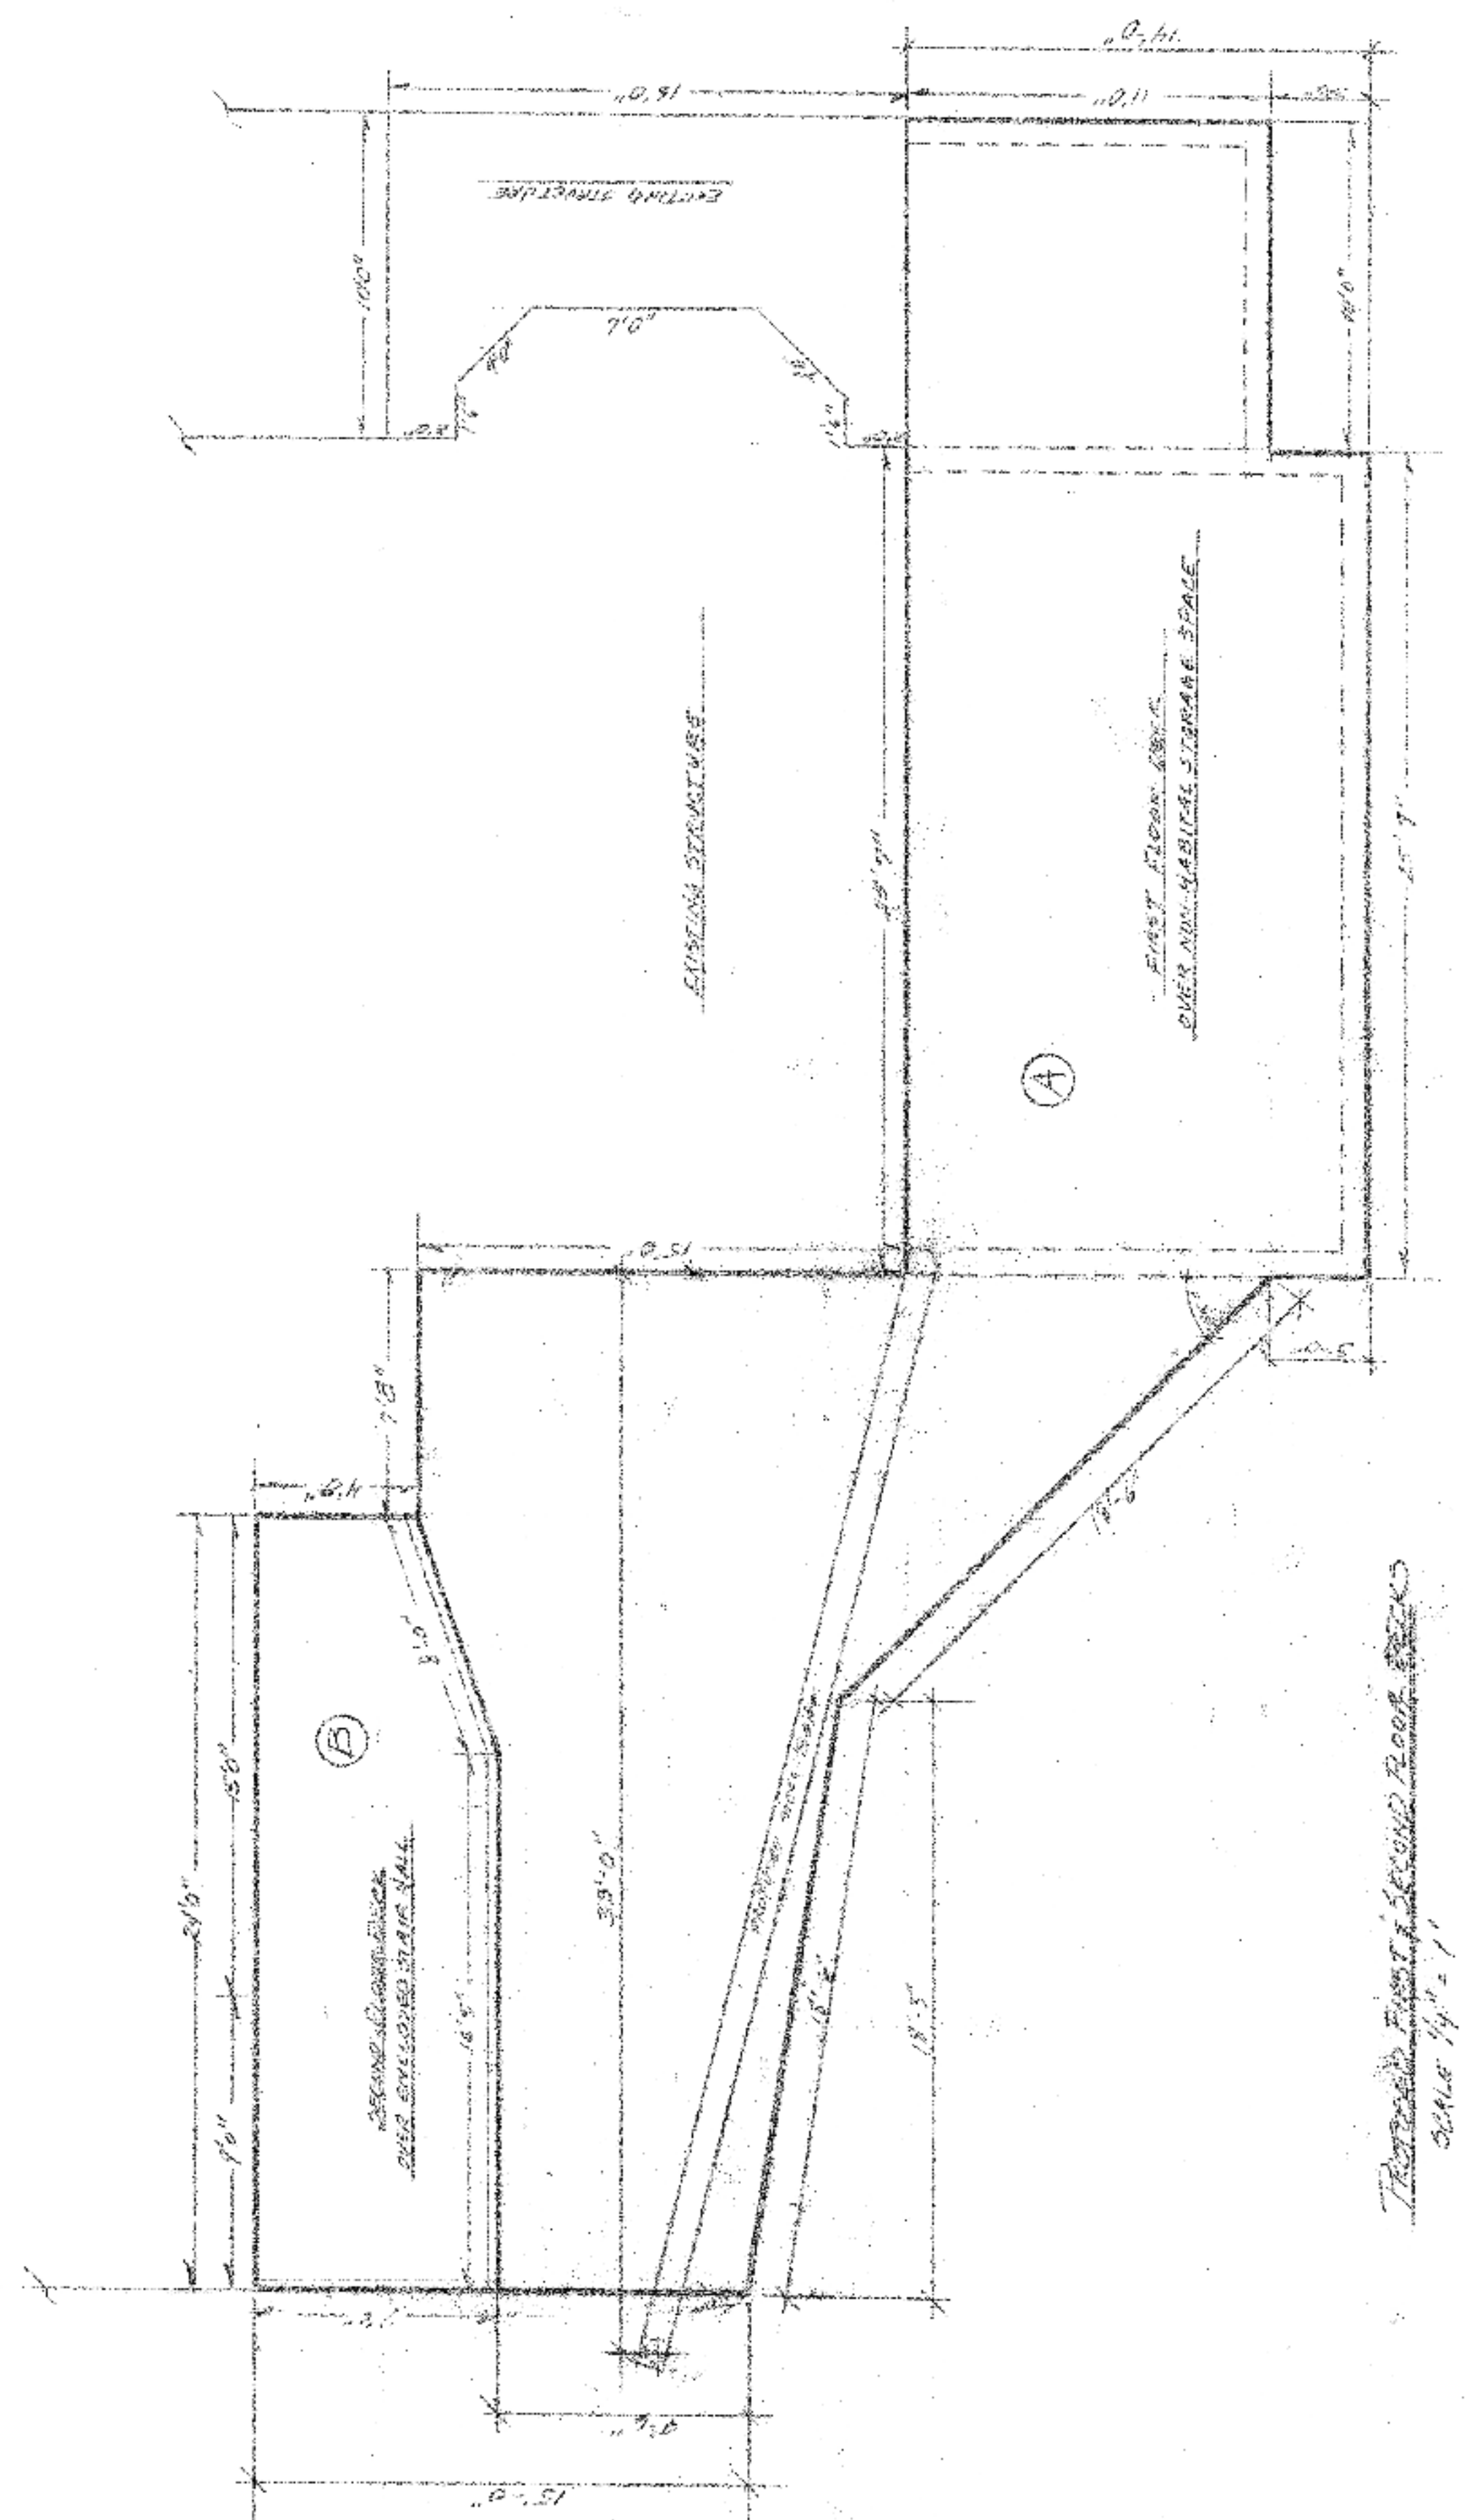

GRAIG W. BERNABEI
ARCHITECTURAL DESIGN
11 CHURCHLEY ROAD, NEWTON, MA
508-254-5128

Designed for:
RICHFIELD/BERNARDI
11 CHESTNUT RD.
NEWTON, MA

Plant No. 11CR
 Date: 9-24-10
 Drawn By: CEB
 Sheet No. 002

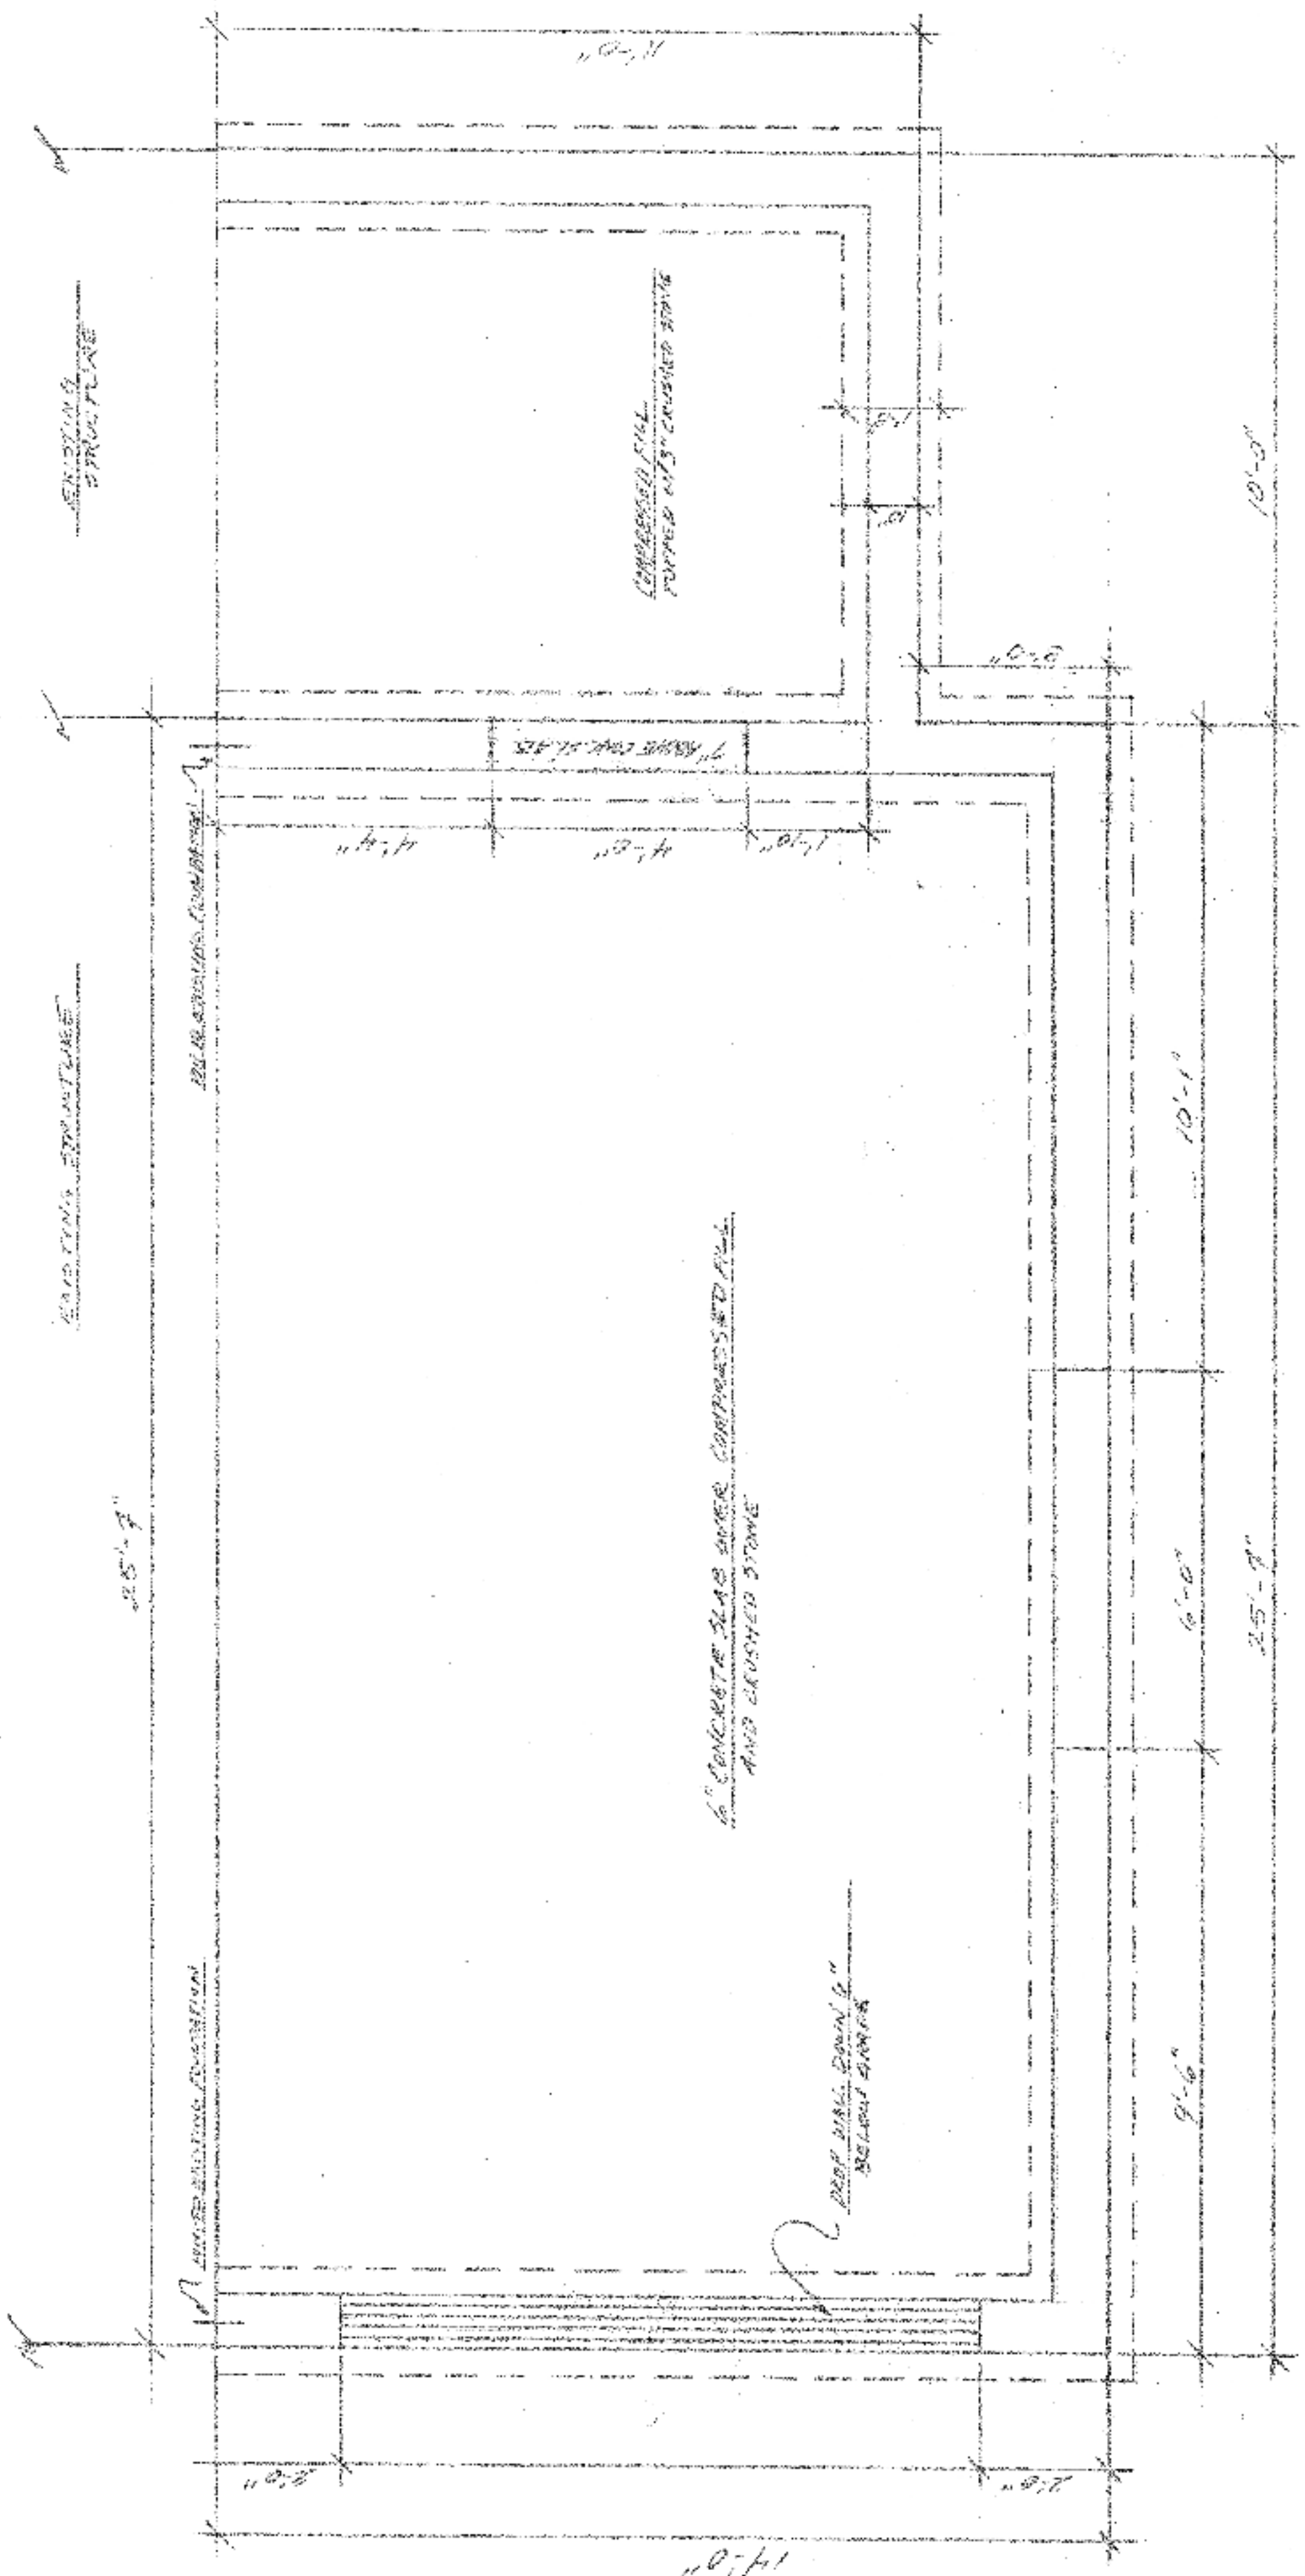

SEE PAGE 001 (A)

FOUNDATION PLAN

SECT. 24.000. 17

FOUNDATION PLANT
LEAF SIZE MEASUREMENT


SCALE 1/2" = 1'

Errors and Omissions: Craig W. Bernabei, Architectural Design, is unable to accept liability for any errors or omissions in errors or omissions of this plan to avoid errors. Craig W. Bernabei, Architectural Design, cannot be held responsible for the same. Therefore, the contractor must check all dimensions and details and be responsible for the same. Dimensions: DO NOT SCALE DRAWINGS. All written dimensions shall take precedence over all scaled dimensions.

CRAIG W. BERNABEI
ARCHITECTURAL DESIGN
11 CHESTLEY ROAD, NEWTON, MA
508-254-5128

Designed for:
HIGHEWILL/BERNABEI
11 CHESTLEY RD.
NEWTON, MA


Plan No. 1112
Date: 7-24-10
Drawn By: CB
Sheet No. 001

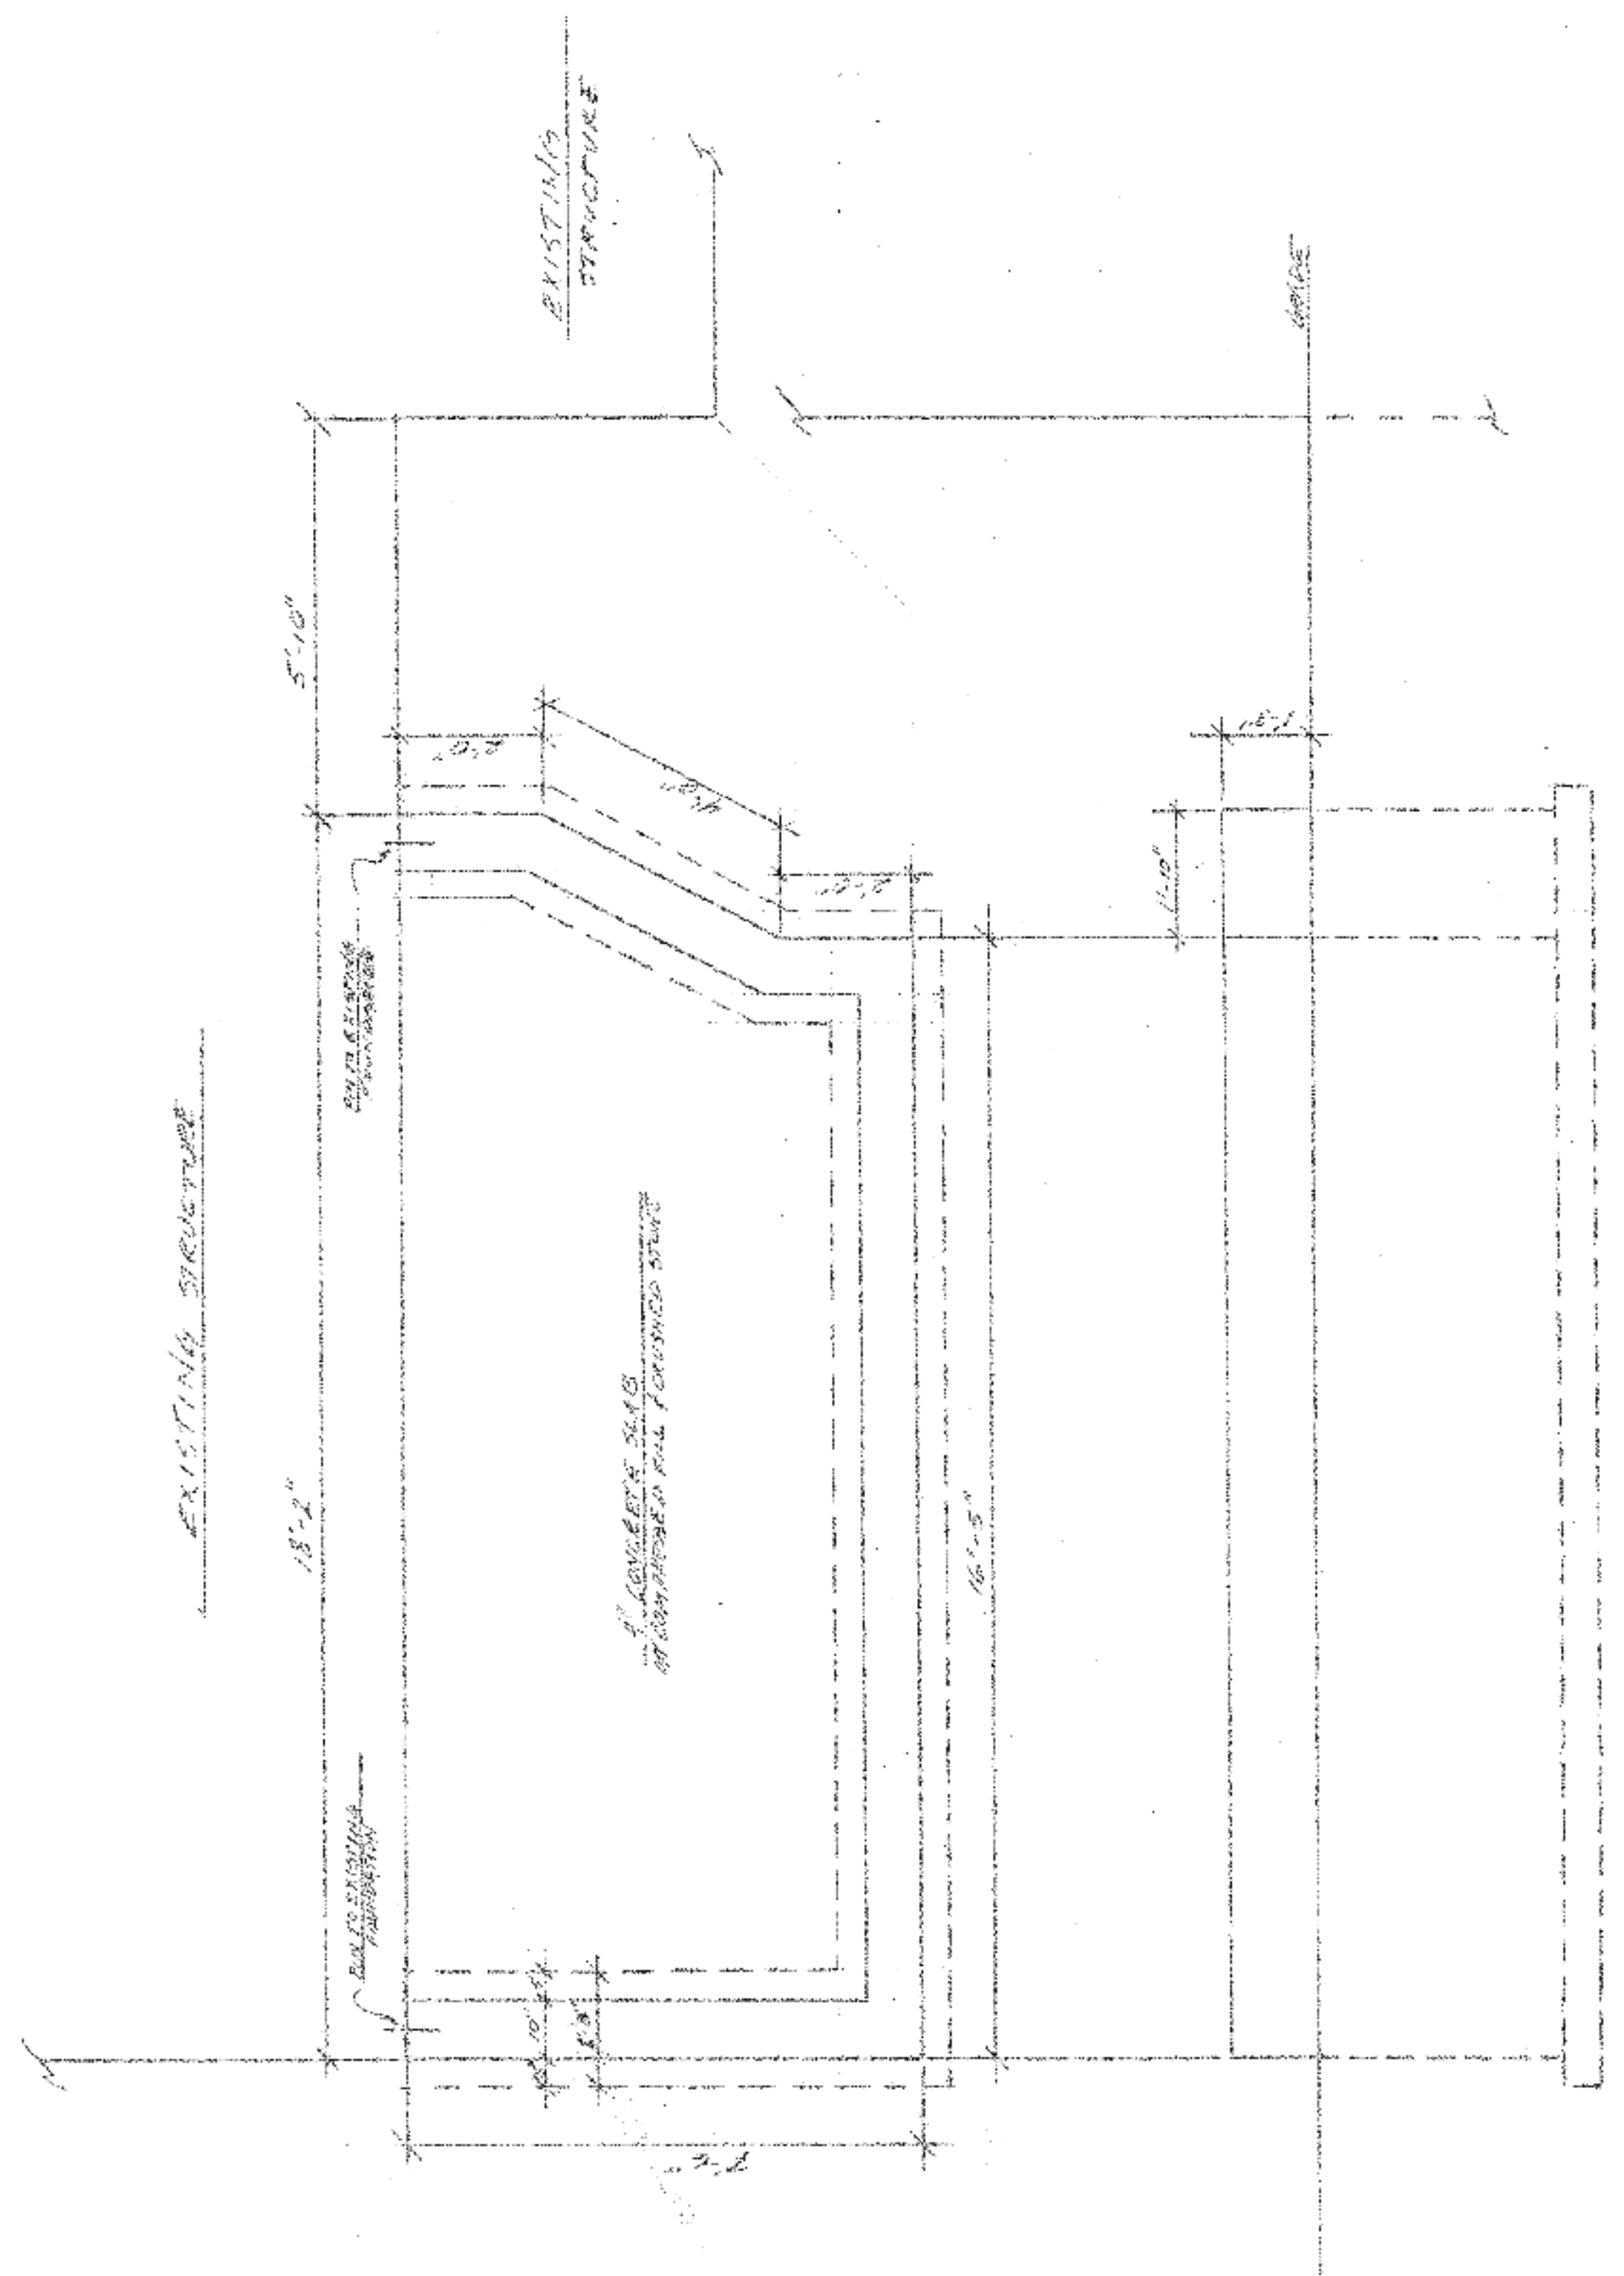

SEE PAGES 101-103

REAR ADDITION FOUNDATION PLAN
Scale: 1/4" = 1'

Plan No. 116R
Date: 9-24-40
Drawn By: C.B.
Sheet No. 005

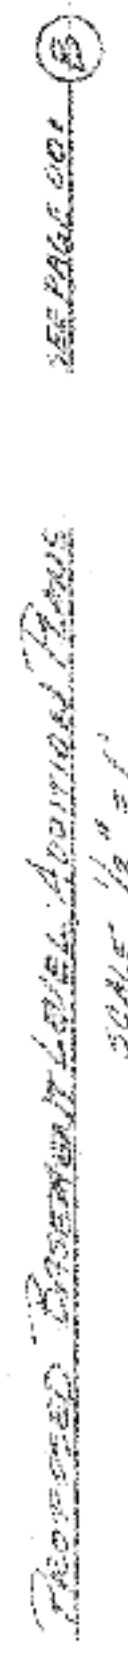


Errors and Omissions:
 Craig W. Bernabei, Architect, is unable to accept liability for any errors or omissions in this plan to the extent permitted by law.
 The undersigned, Architect, does not warrant or accept liability for any errors or omissions in this plan to the extent permitted by law.
 Therefore, the undersigned, Architect, does not warrant or accept liability for any errors or omissions in this plan to the extent permitted by law.
 DO NOT SCALE DRAWINGS
 All written dimensions shall take precedence over all verbal dimensions.

CRAIG W. BERNABEI
 ARCHITECTURAL DESIGN
 11 CHESTLEY ROAD, NEWTON, MA
 508-254-6128

Designed for:
 HIGHFIELD/BERNABEI
 11 CHESTLEY RD.
 NEWTON, MA

Plan No. 1105
 Date 9-27-10
 Drawn By: CEB
 Sheet No. 006

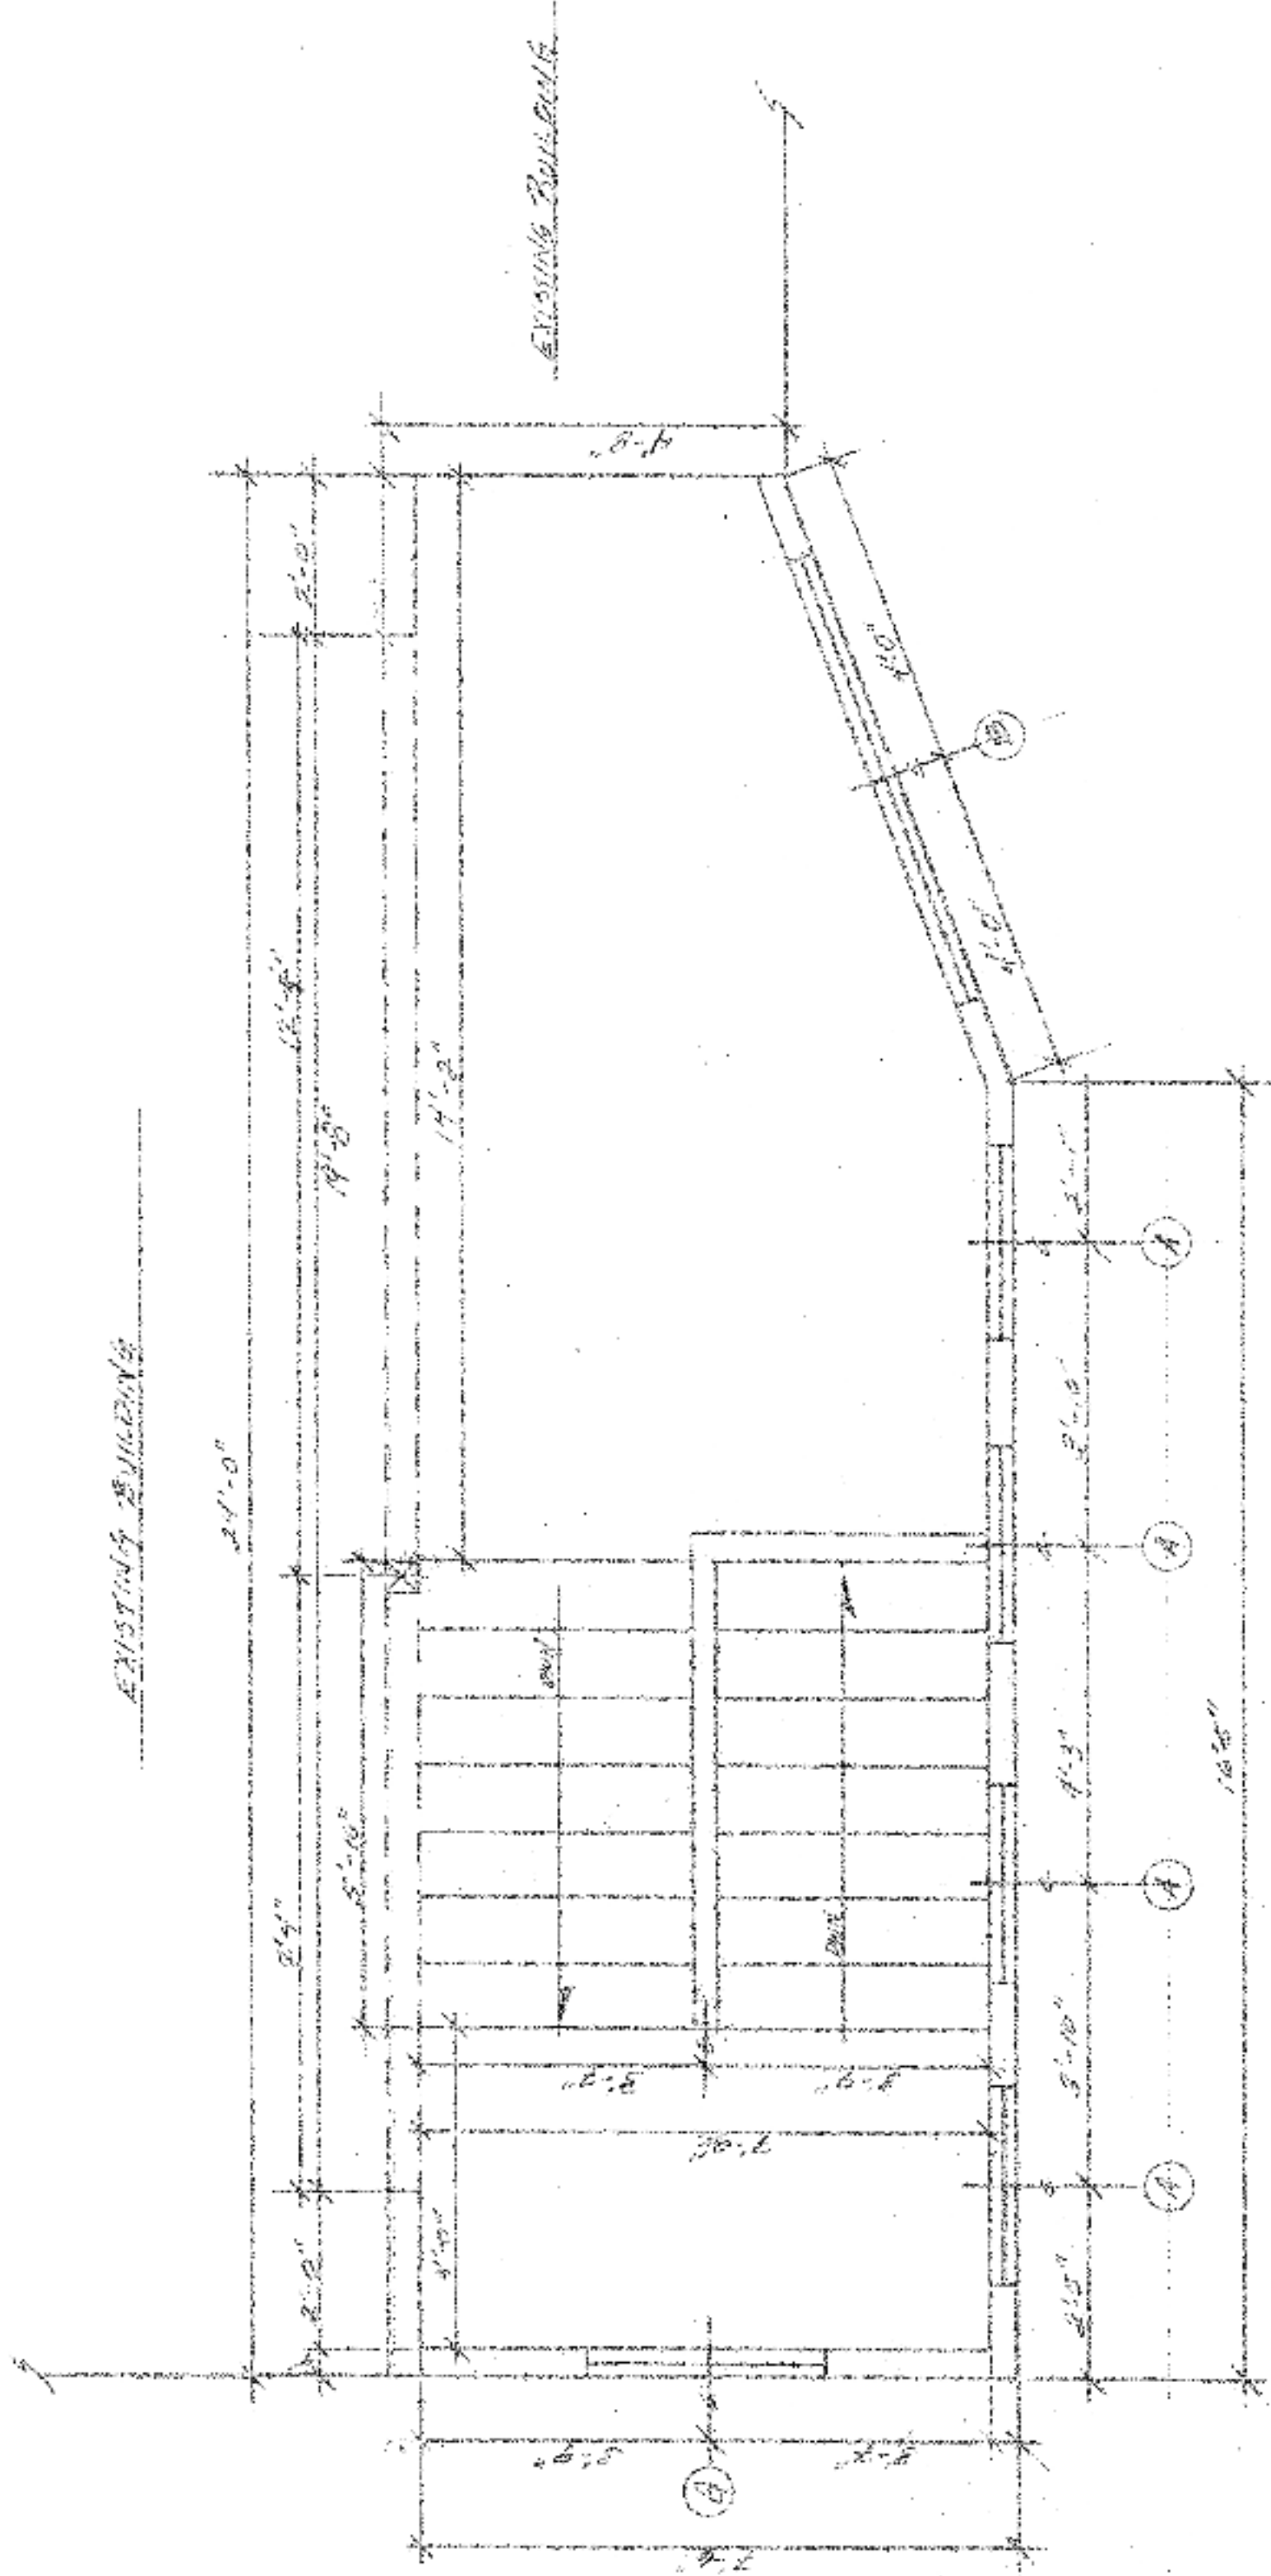

PROPOSED FIRST FLOOR ADDITION PLAN
 SCALE 1/4" = 1'
 SEE PAGE 201 (5)

Plan No. 1117
Date 5-24-10
Drawn By: L.S.
Sheet No. 005

Designed for:
HIGHTFIELD/BERNABEI
11 CHESTLEY RD.
NEWTON, MA


CRAIG W. BERNABEI
ARCHITECTURAL DESIGN
11 CHESTLEY ROAD, NEWTON, MA
508-254-5128

Errors and Omissions:
Craig W. Bernabei, Architectural Design is unable to accept liability for any errors or omissions in plans or drawings. The client is responsible for the accuracy of the information provided and for the consequences of any errors or omissions. 

Disclaimers:
The client is responsible for the accuracy of the information provided and for the consequences of any errors or omissions. 

DO NOT SCALE DRAWINGS
All written dimensions shall take precedence over all scaled dimensions.

PROPOSED FRONT ELEVATION
SCALE 1/4" = 1'

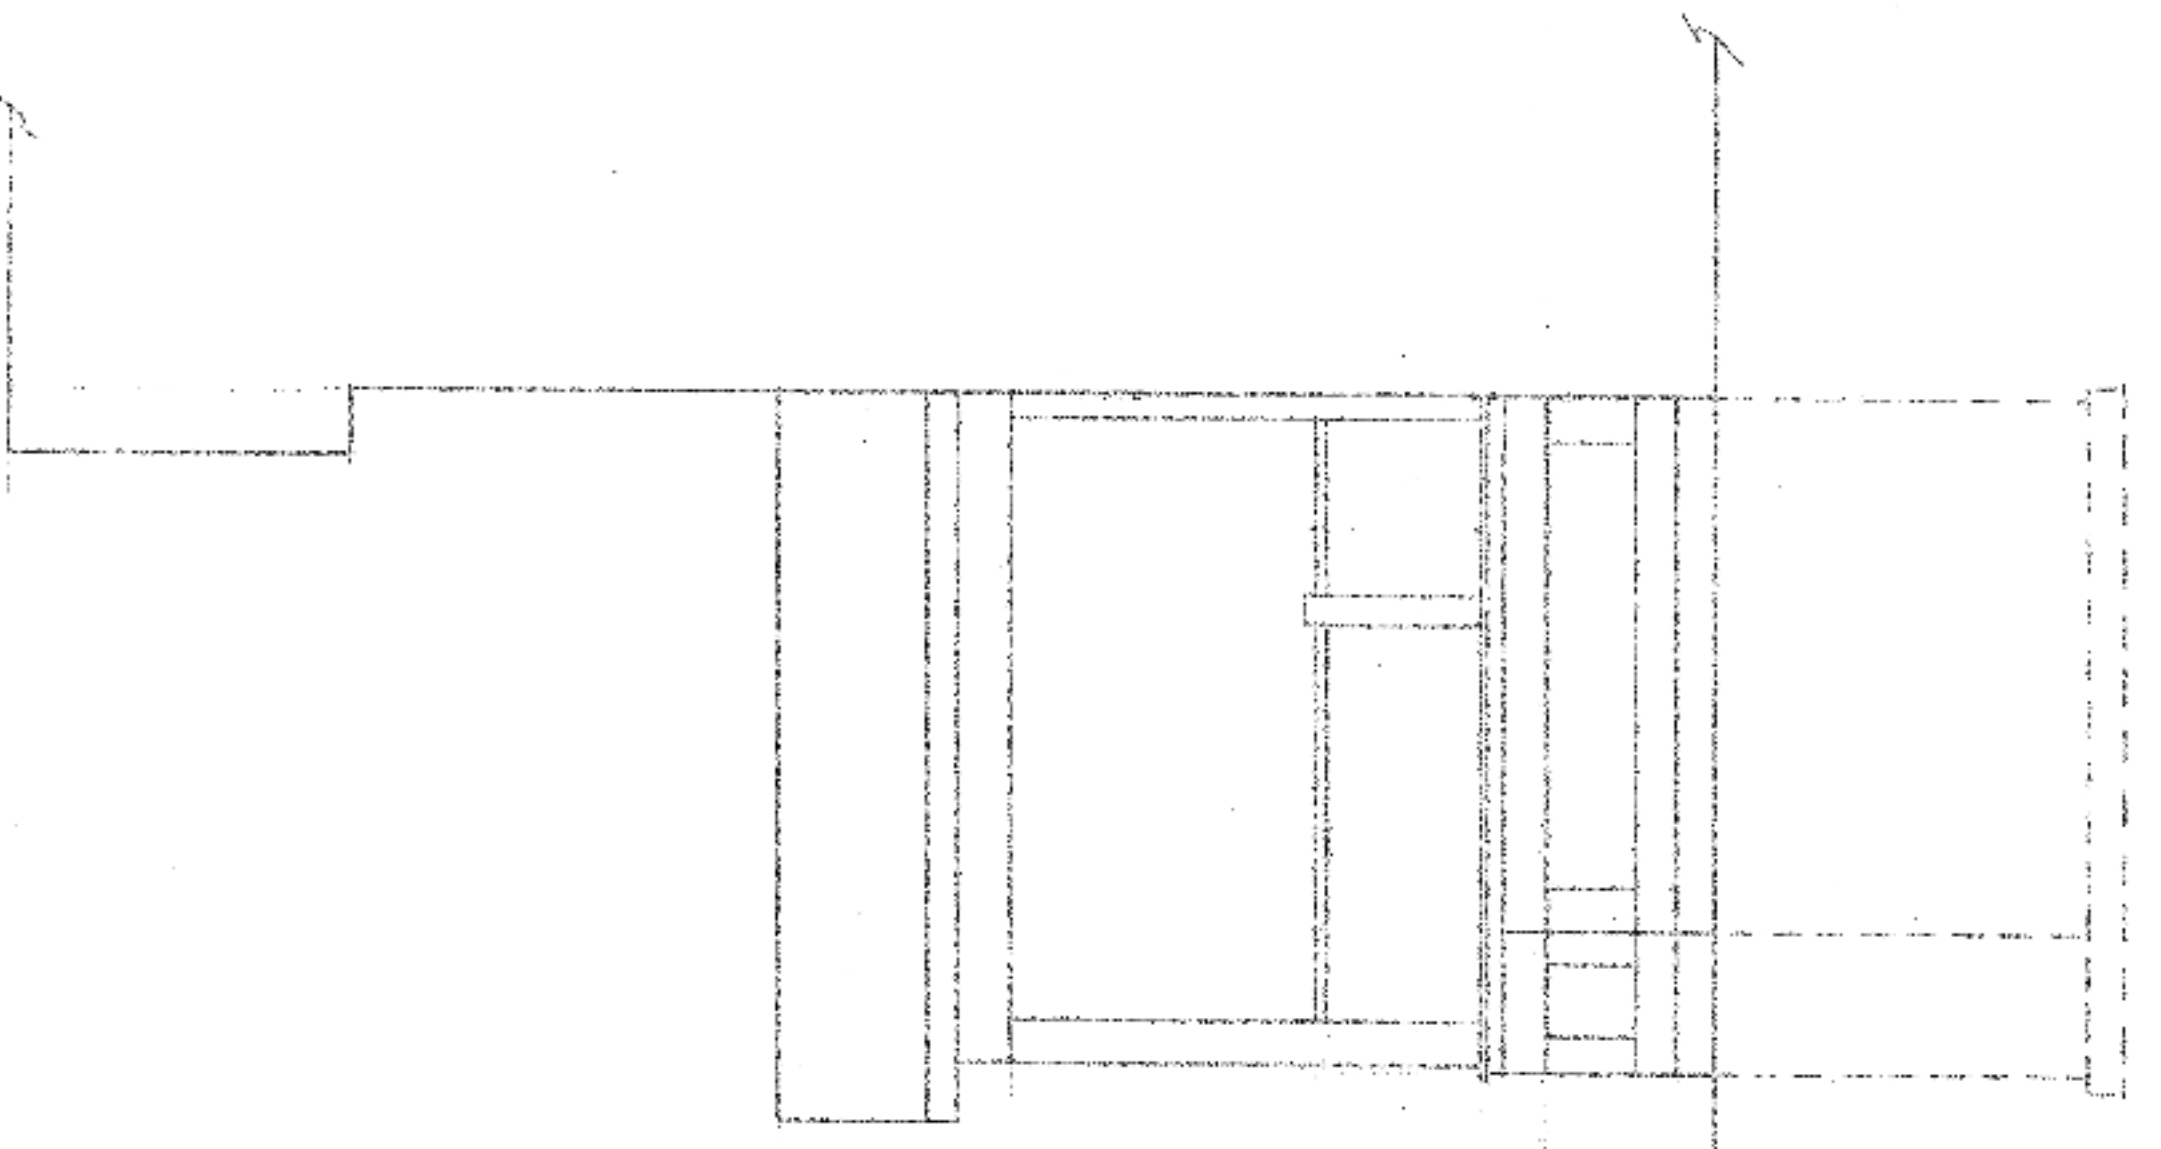

PROPOSED REAR ELEVATION
SCALE 1/4" = 1'

