




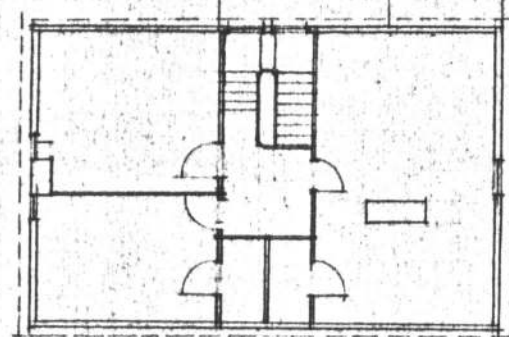


3RD FLOOR

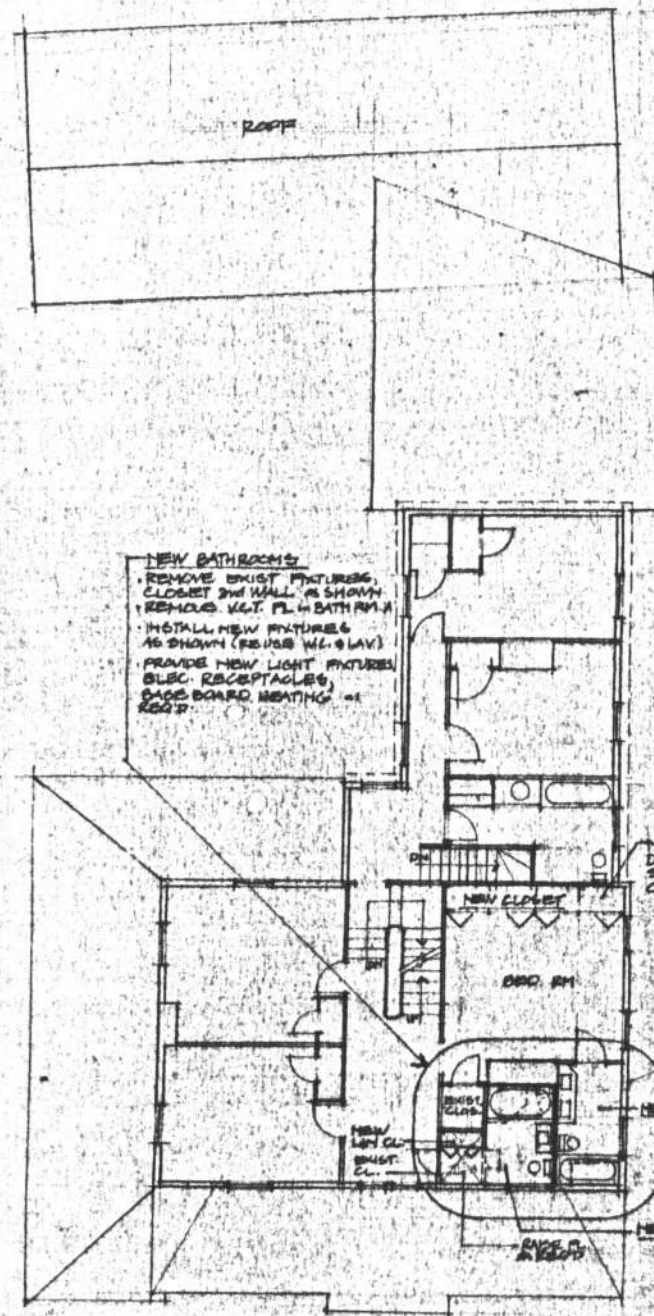

2ND FLOOR

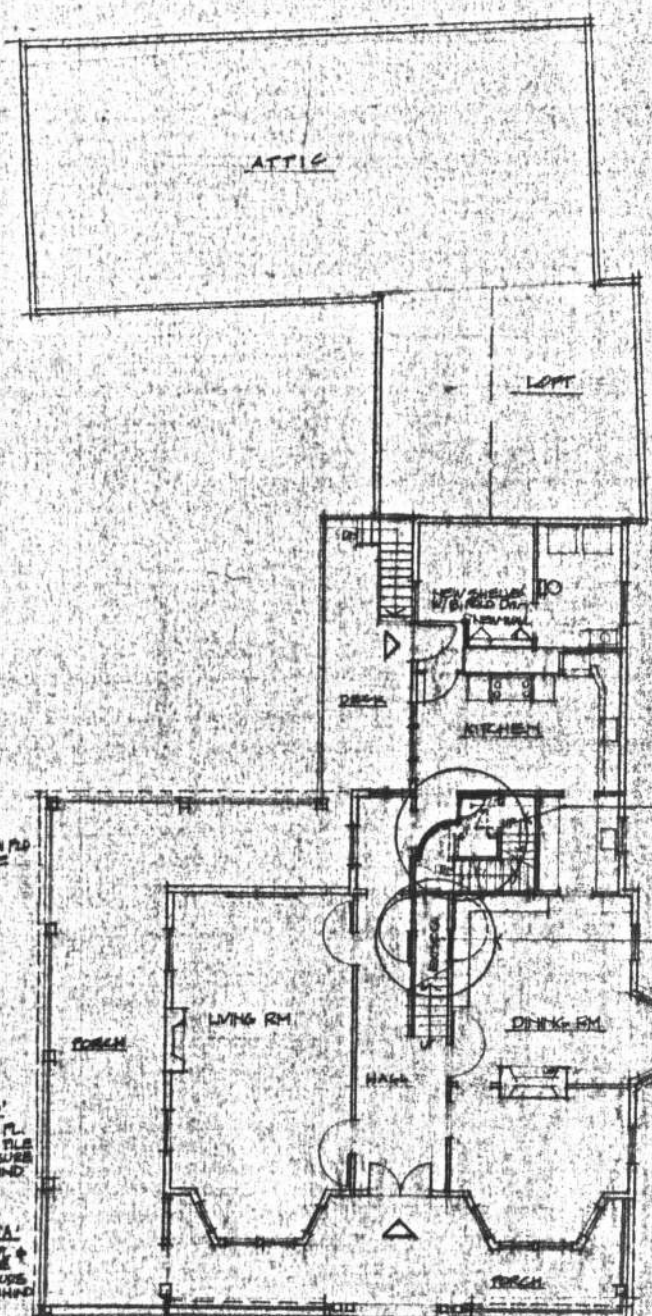

1ST FLOOR

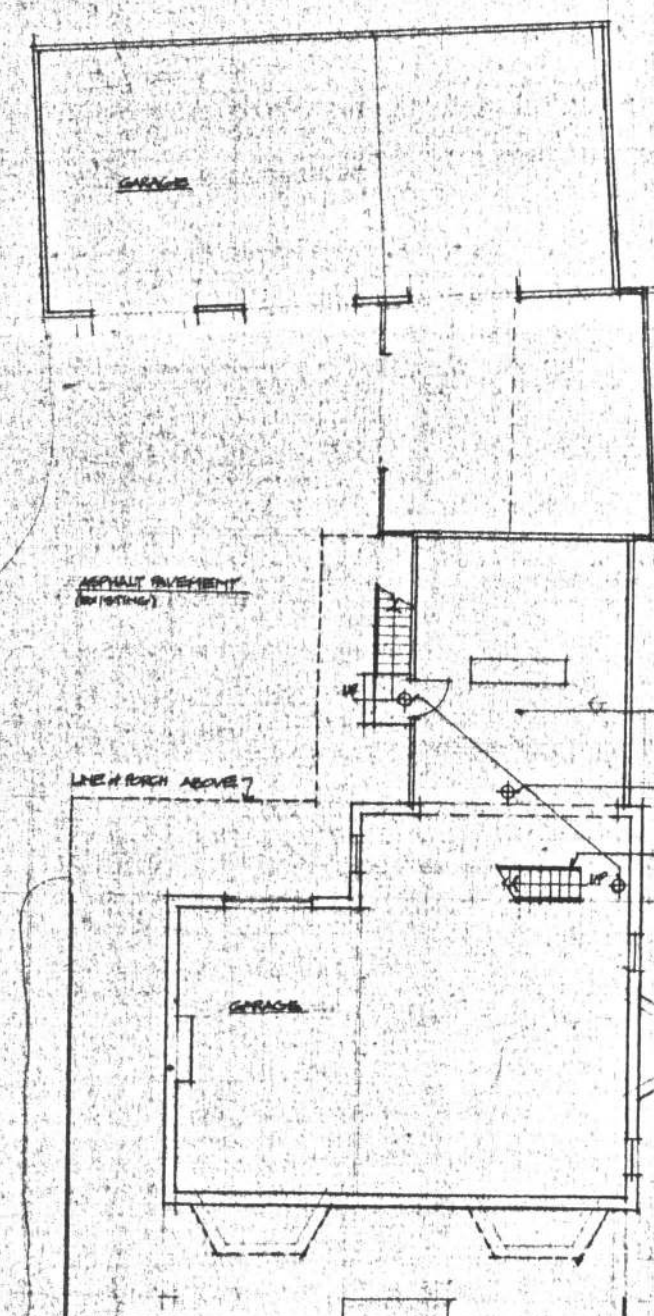

BASEMENT

CITY OF NEW TOWN PERMIT APPROVAL

This Permit shall be a license to proceed with the work and shall not be construed as a warranty of the quality of the work or the provisions of the applicable codes or as specifically supervised by the town engineer.

Permit No. 2264 495 Date

Issued By:

NOTES

1. ALL DIMENSIONS ARE SCALED BY APPROXIMATE, AND ARE TO BE VERIFIED AT SITE WITH ALL CONDITIONS.
2. THIS DRAWING IS NOT A COMPLETE CONTRACT DOCUMENT. IT IS INTENDED TO INDICATE THE SCOPE OF WORK PROPOSED.
3. ALL NEW WORK TO BE DONE IN ACCORDANCE WITH ALL APPLICABLE BUILDING CODES.
4. ALL FINISHES TO MATCH EXISTING UNLESS NOTED OTHERWISE.

LEGEND

- EXIST. WALL TO REMAIN
- EXIST. WALL TO BE REMOVED
- NEW WALL, W/ STUD & ST. BO.
- NEW W/ DOOR & FRAME

REBEKAH KAPTEL ARCHITECT 240 W. 90 ST NYC, NY 10025 TEL: 646. 678. 6780	ALTERATIONS & SHEVITZ RESIDENCE CHESLEY RD., NEWTOWN MASS.	
REVISIONS	SHEETS 1 of 1	PRELIMINARY PLANS
SCALE: 1/8" = 1'-0"	DRAWN BY RE	